



Rear Elevation

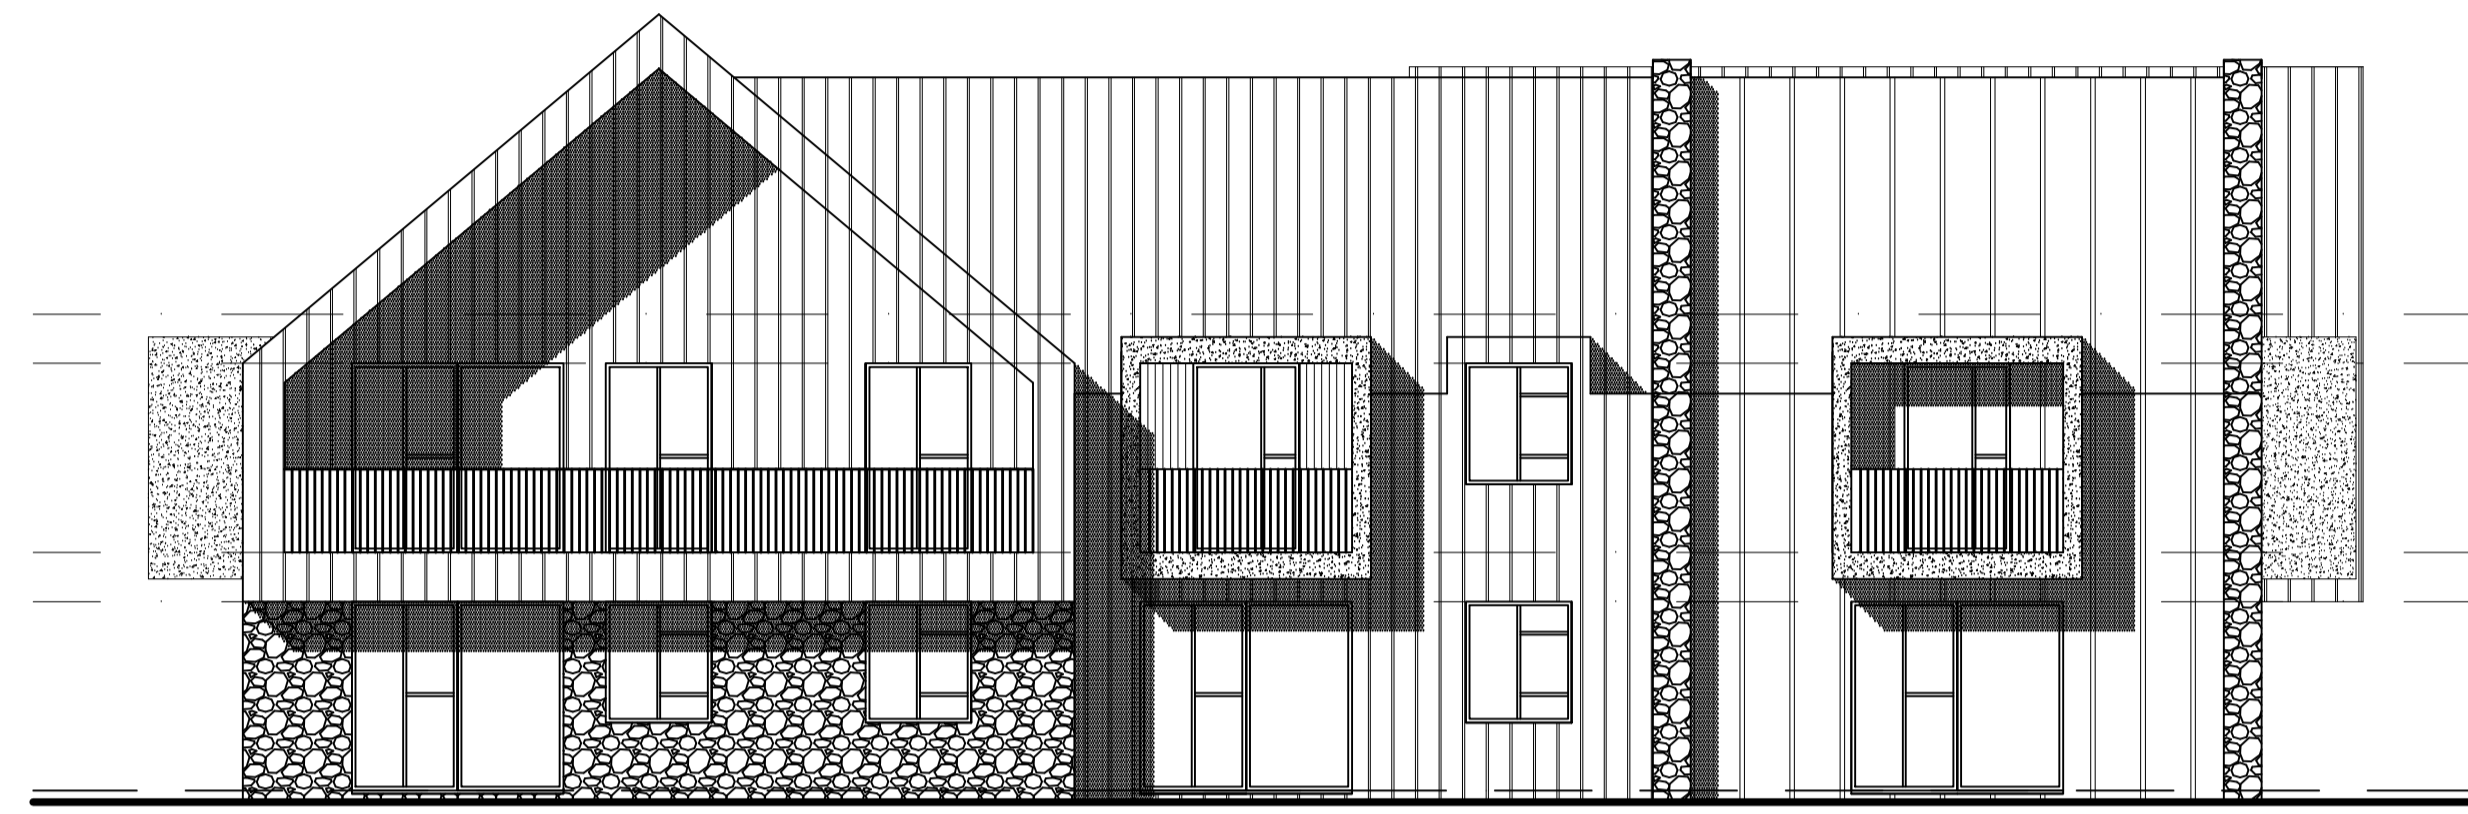

Side Elevation



Front Elevation

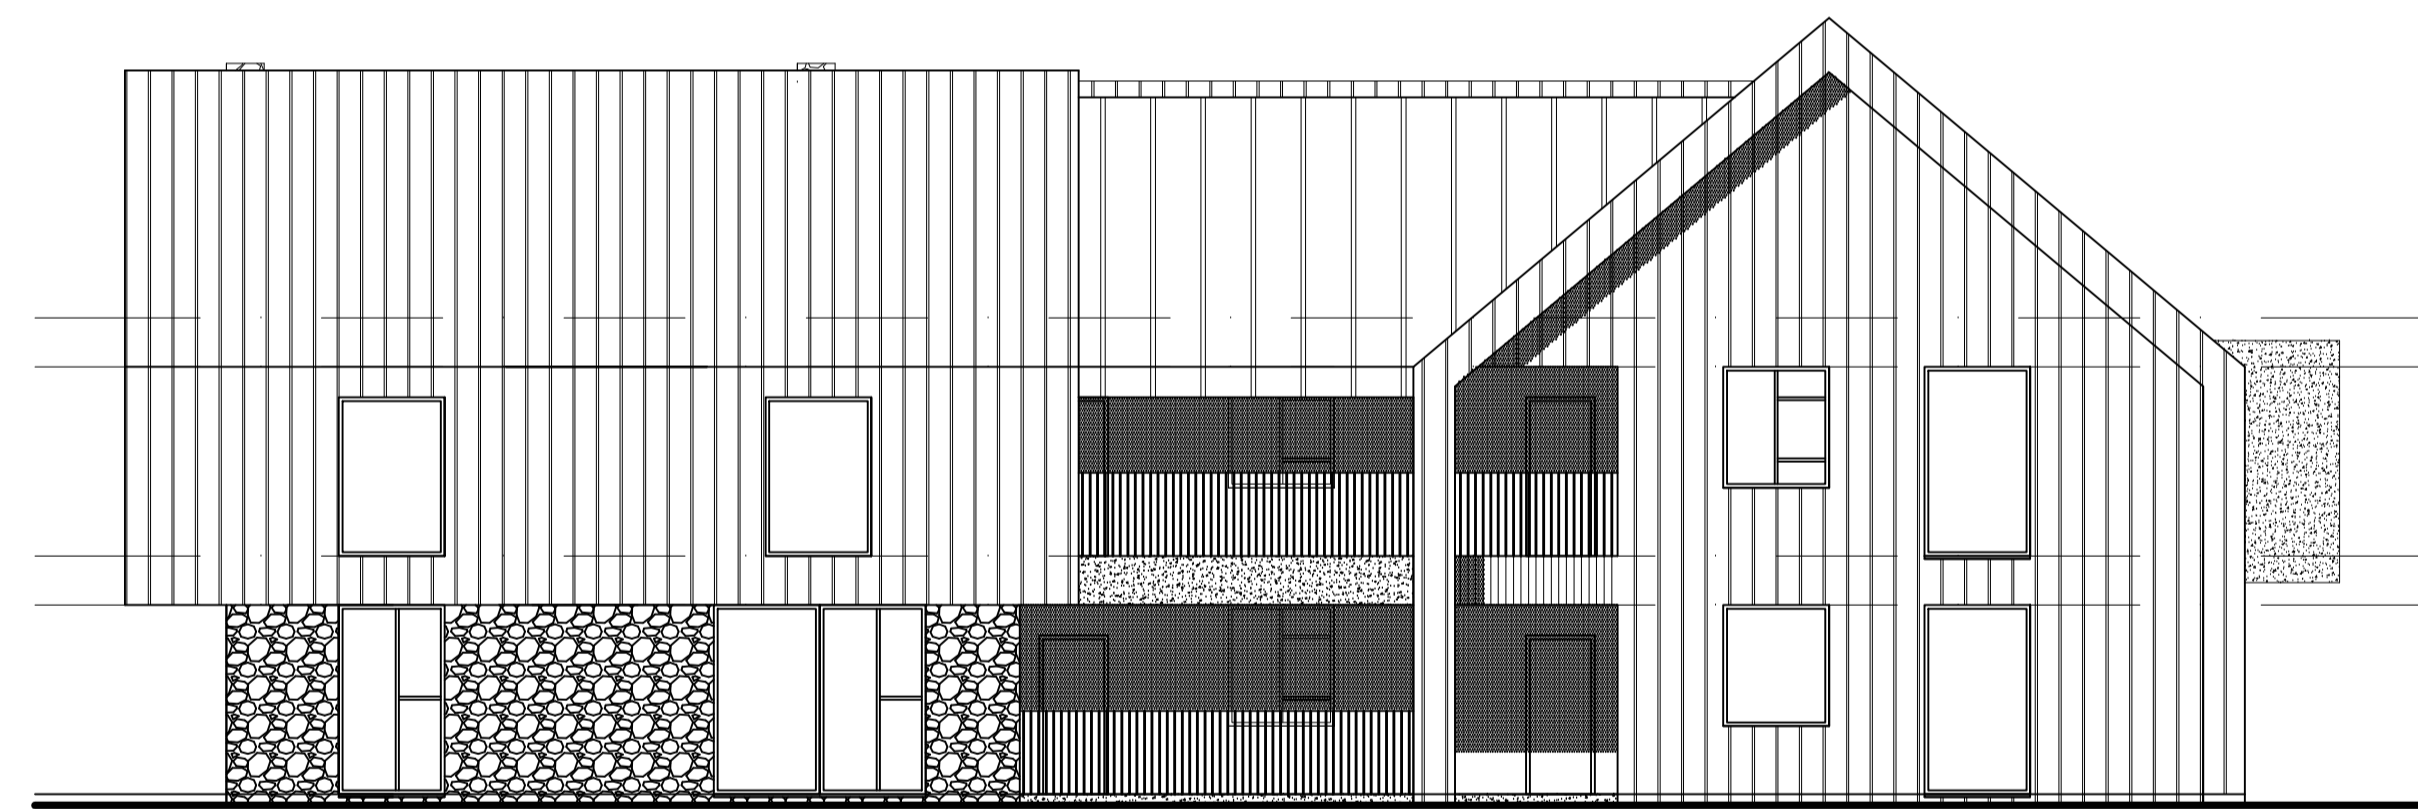

Side Elevation

Pond Cottage
 Tanhouse Lane
 Main Street
 Peasmarsh
 TN31 6YD

Proposed block of
 10no. apartments

Elevations

Oak Tree
 Homes Trust
 Main Street
 Peasmarsh
 TN31 6YD

Scale: 1:100@A1

Date: Sept 24

Drawing No: PC/29

